



GLOBAL STEEL ENGINEERING LLC

The global design and engineering company

ABOUT US



GSE LLC

The team of professionals founded in 2011 focused on the full cycle of designing activities related to the construction and reconstruction of the industrial infrastructure objects of all levels of complexity

50+

highly qualified staff

OUR BENEFITS

- Result oriented
- High quality of deliverables
- Strict adherence to deadlines
- Use of modern software tools

OUR TEAM



Focus on the needs



Long-term solutions

**Search and offer of
the most optimal
solution**



OUR COMMITMENT TO CLIENTS



**High quality of the
project
implementation
according to the
latest international
industry standards**

**Continuous
improvement of the
provided services**



**The balance offer
that provides the
best mix of speed
and quality**

OUR CLIENTS



7

European countries



OUR WORK



11+

years of work


142+

projects


24+

happy clients


AREAS OF WORK

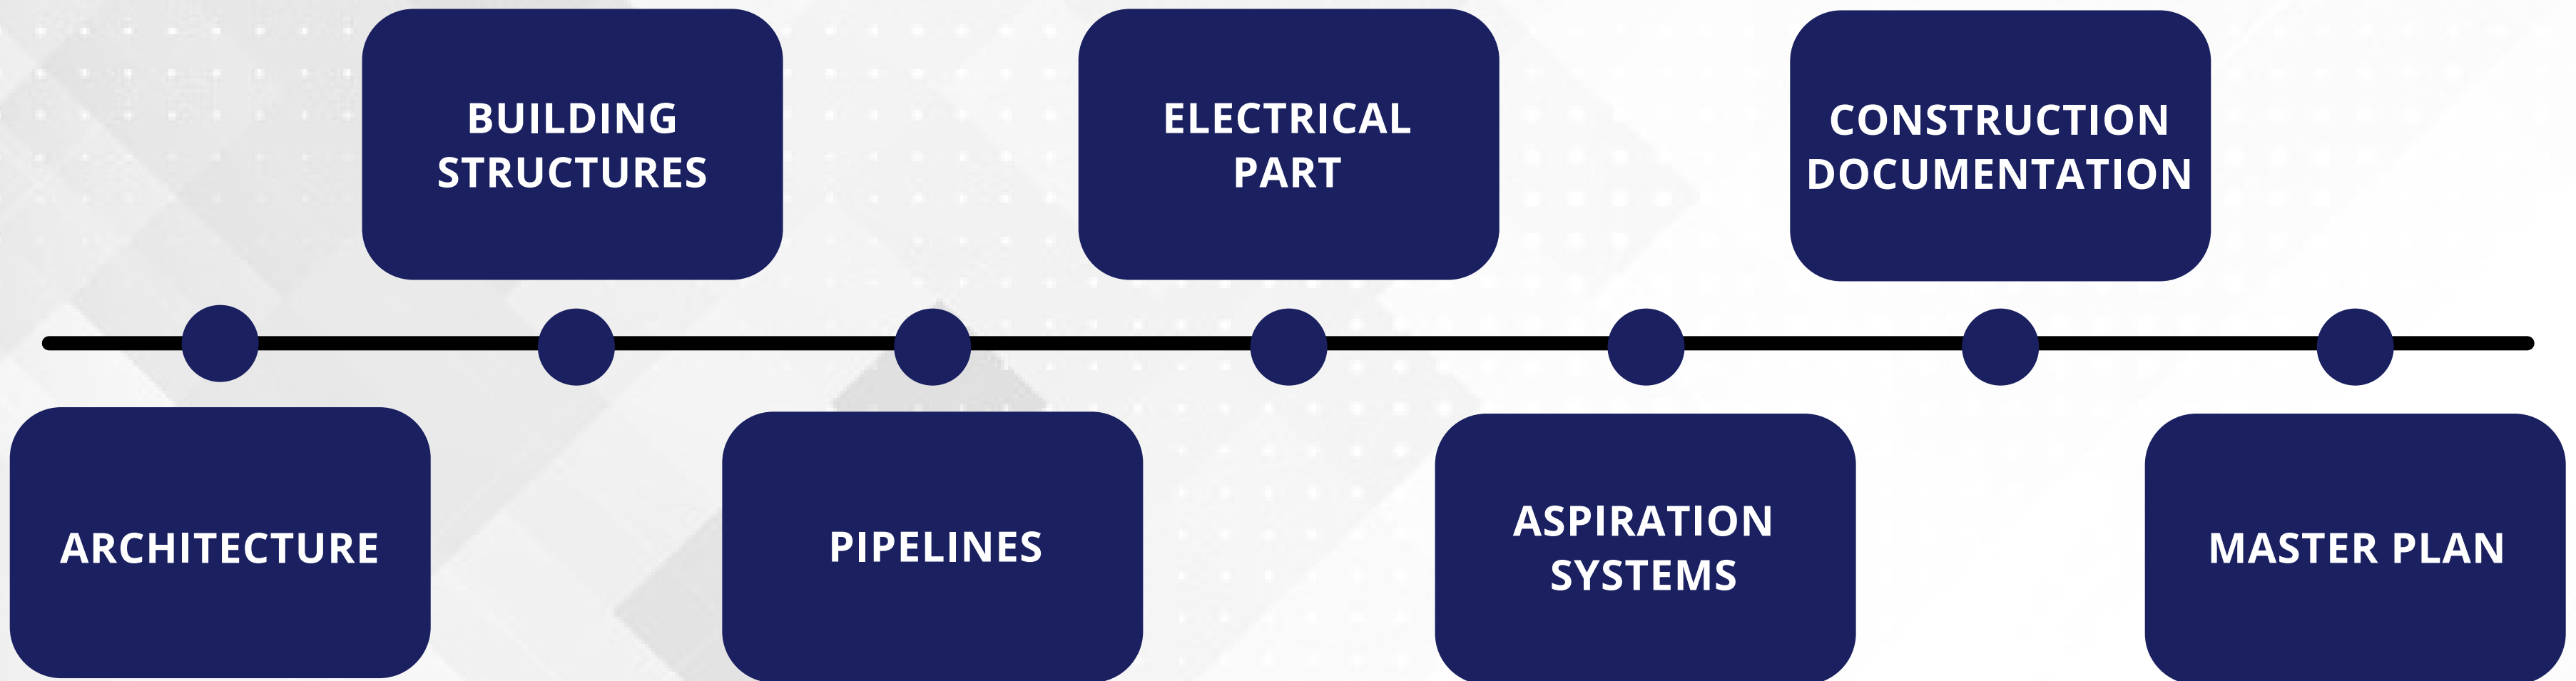

ARCHITECTURE

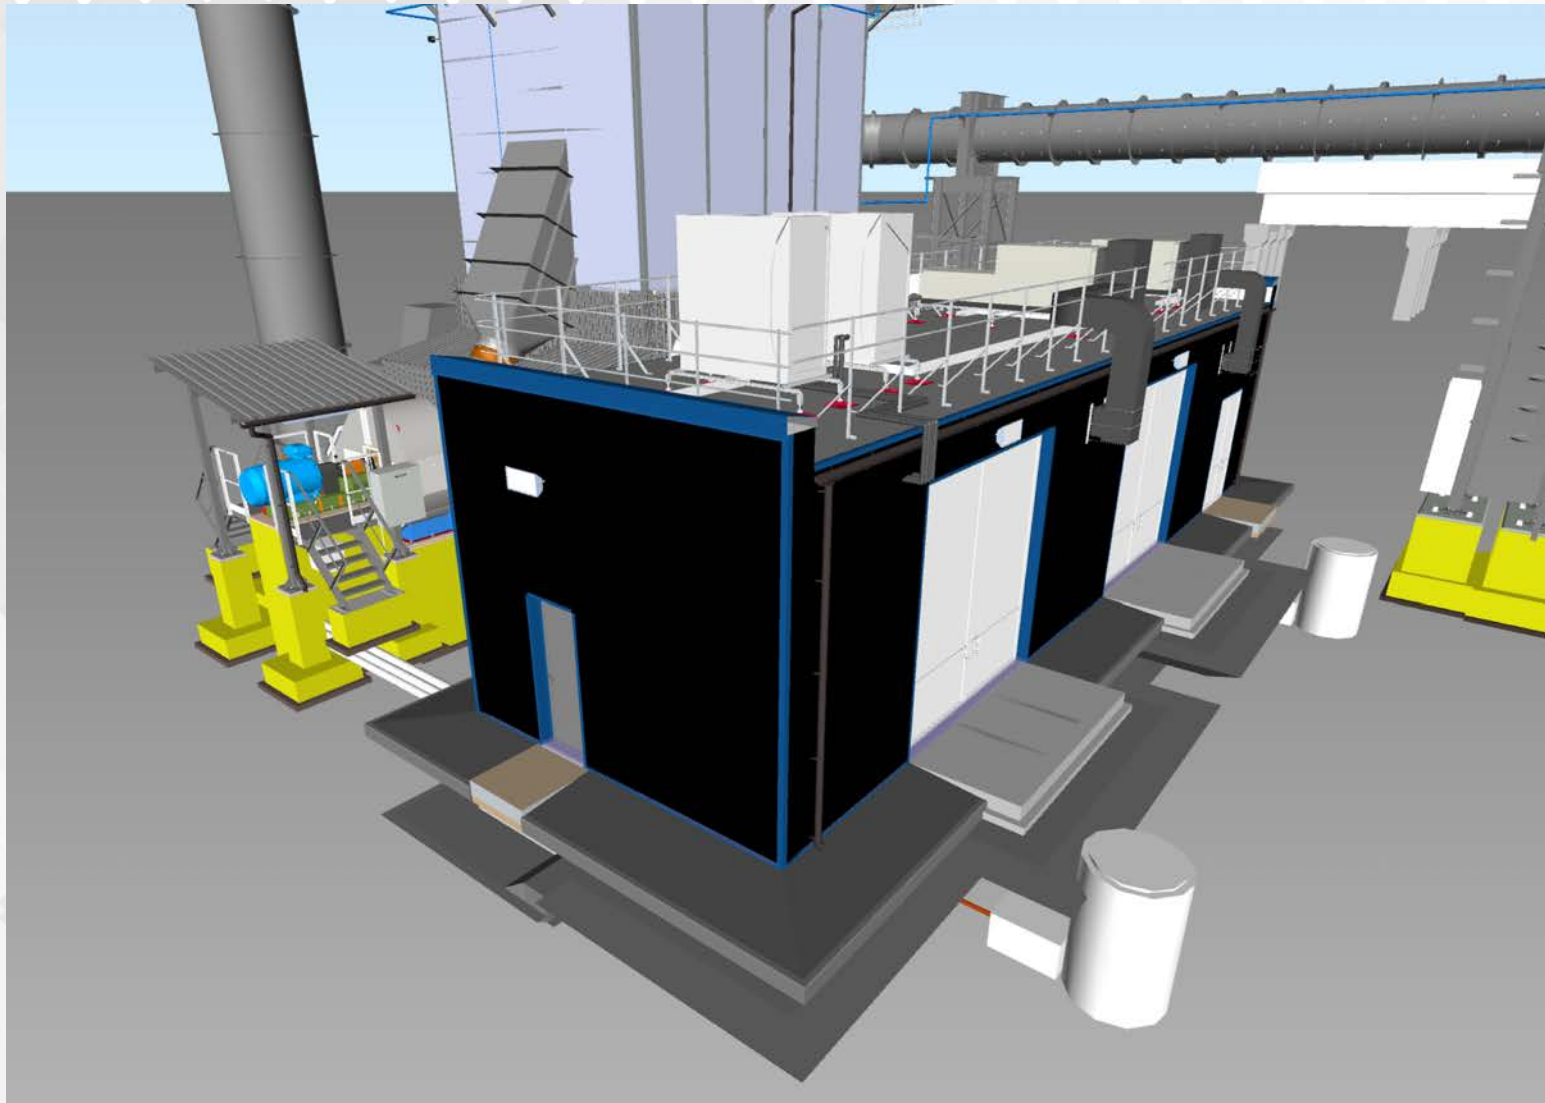



Architecture of buildings and structures

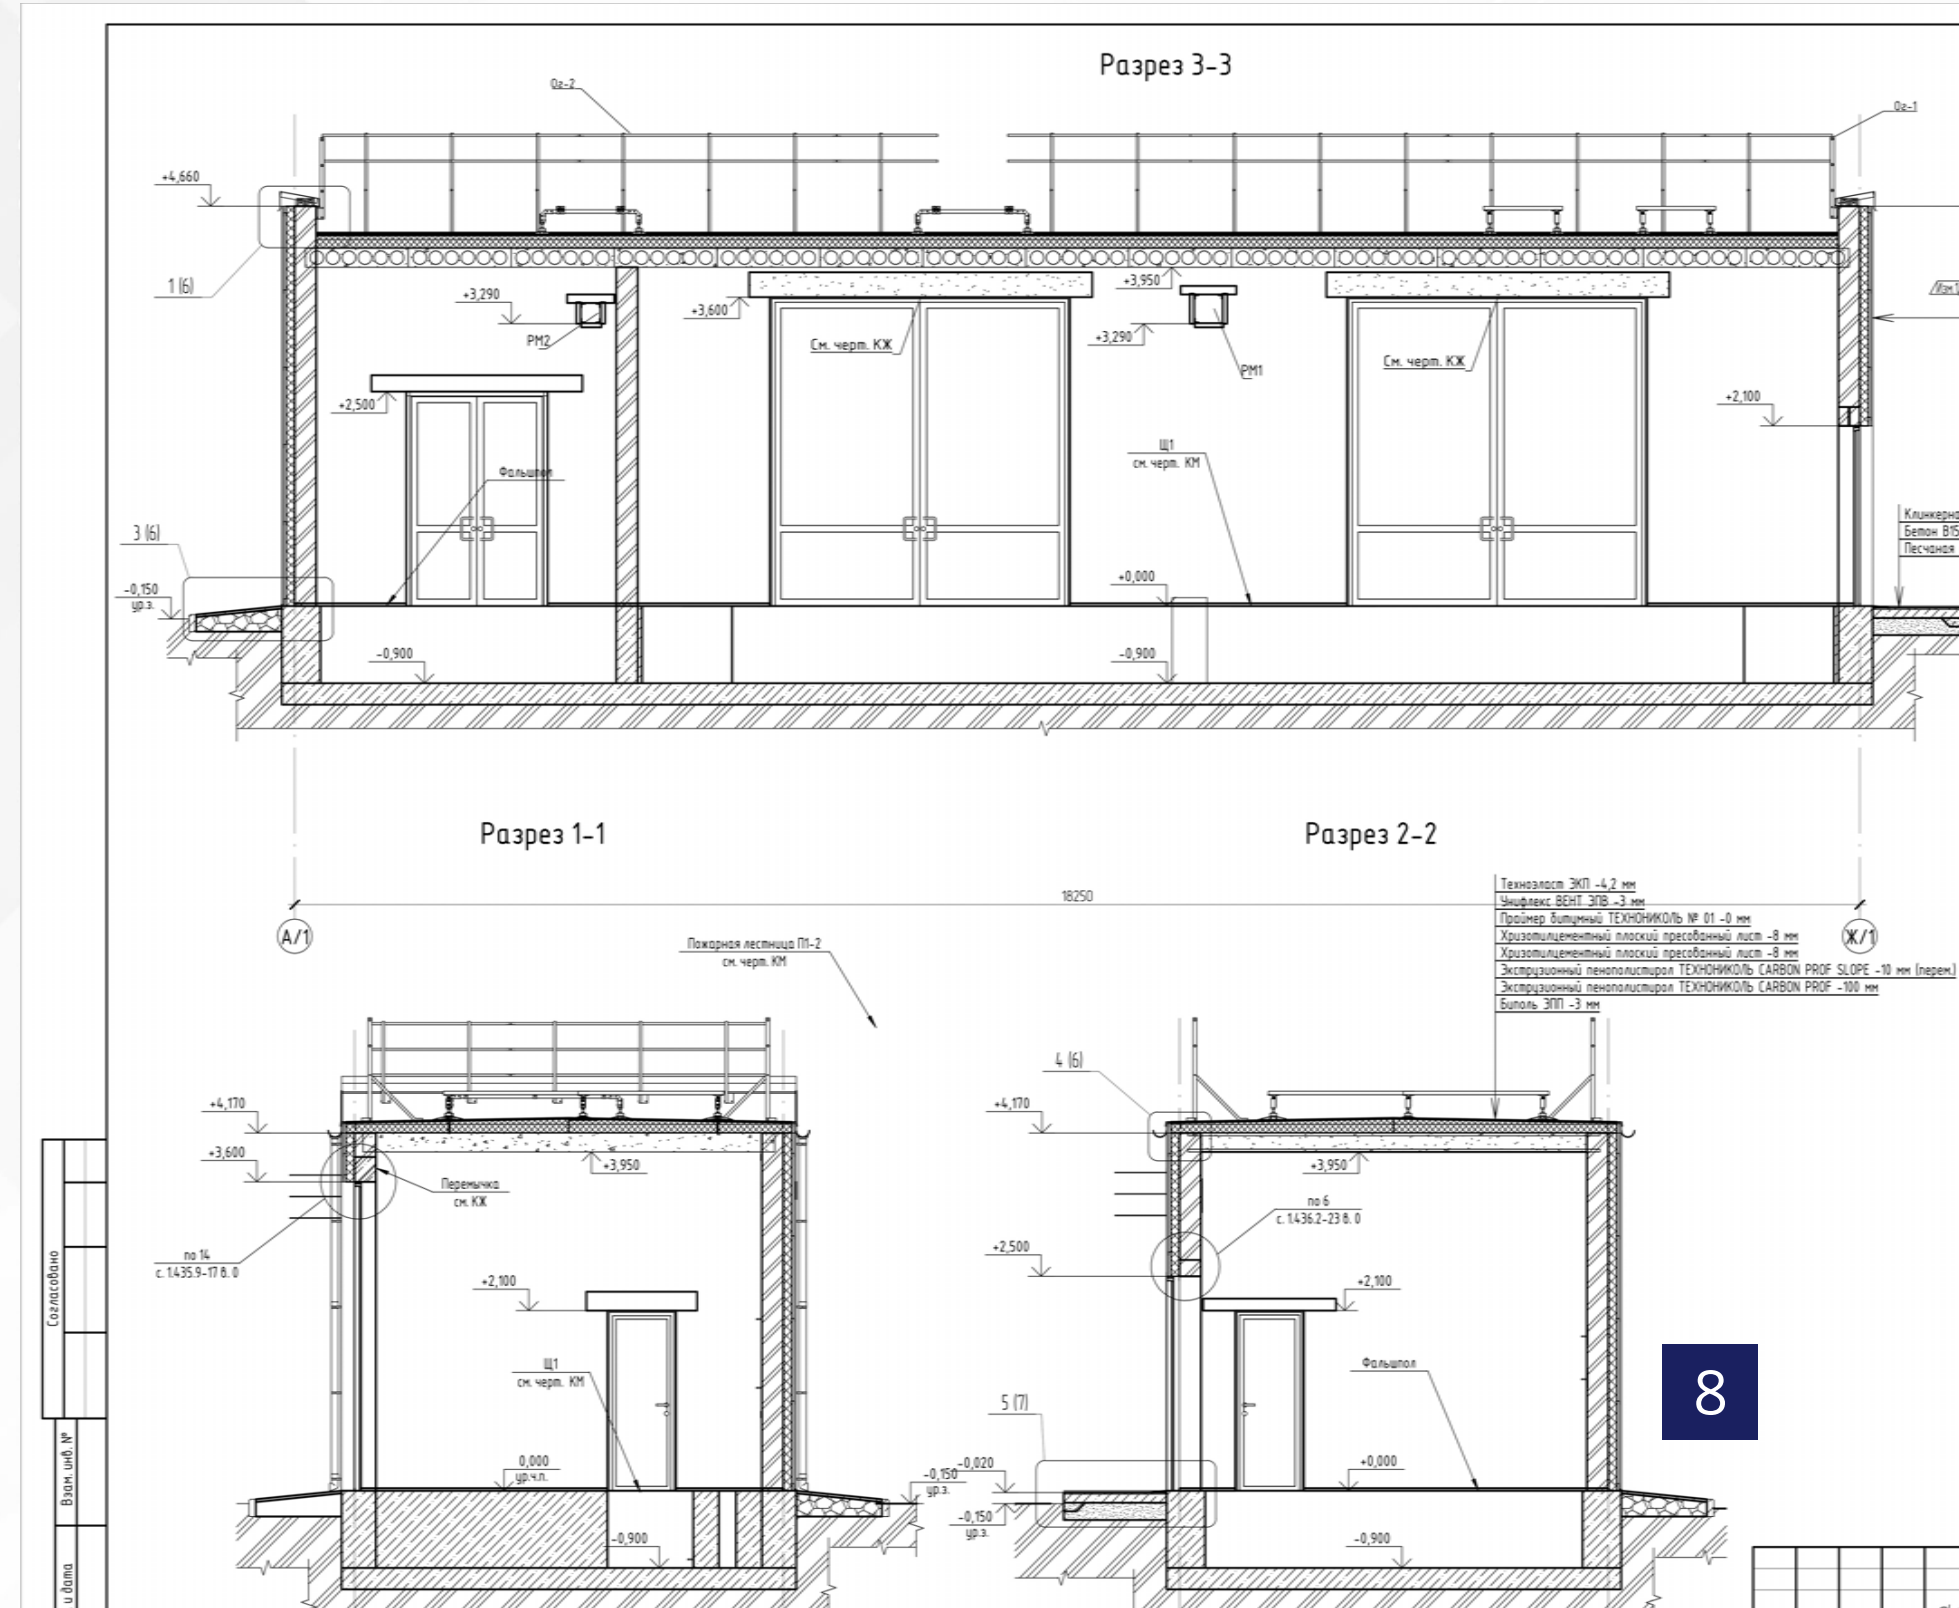

BUILDING STRUCTURES





Calculation and development of building structures (both from reinforced concrete and metal)

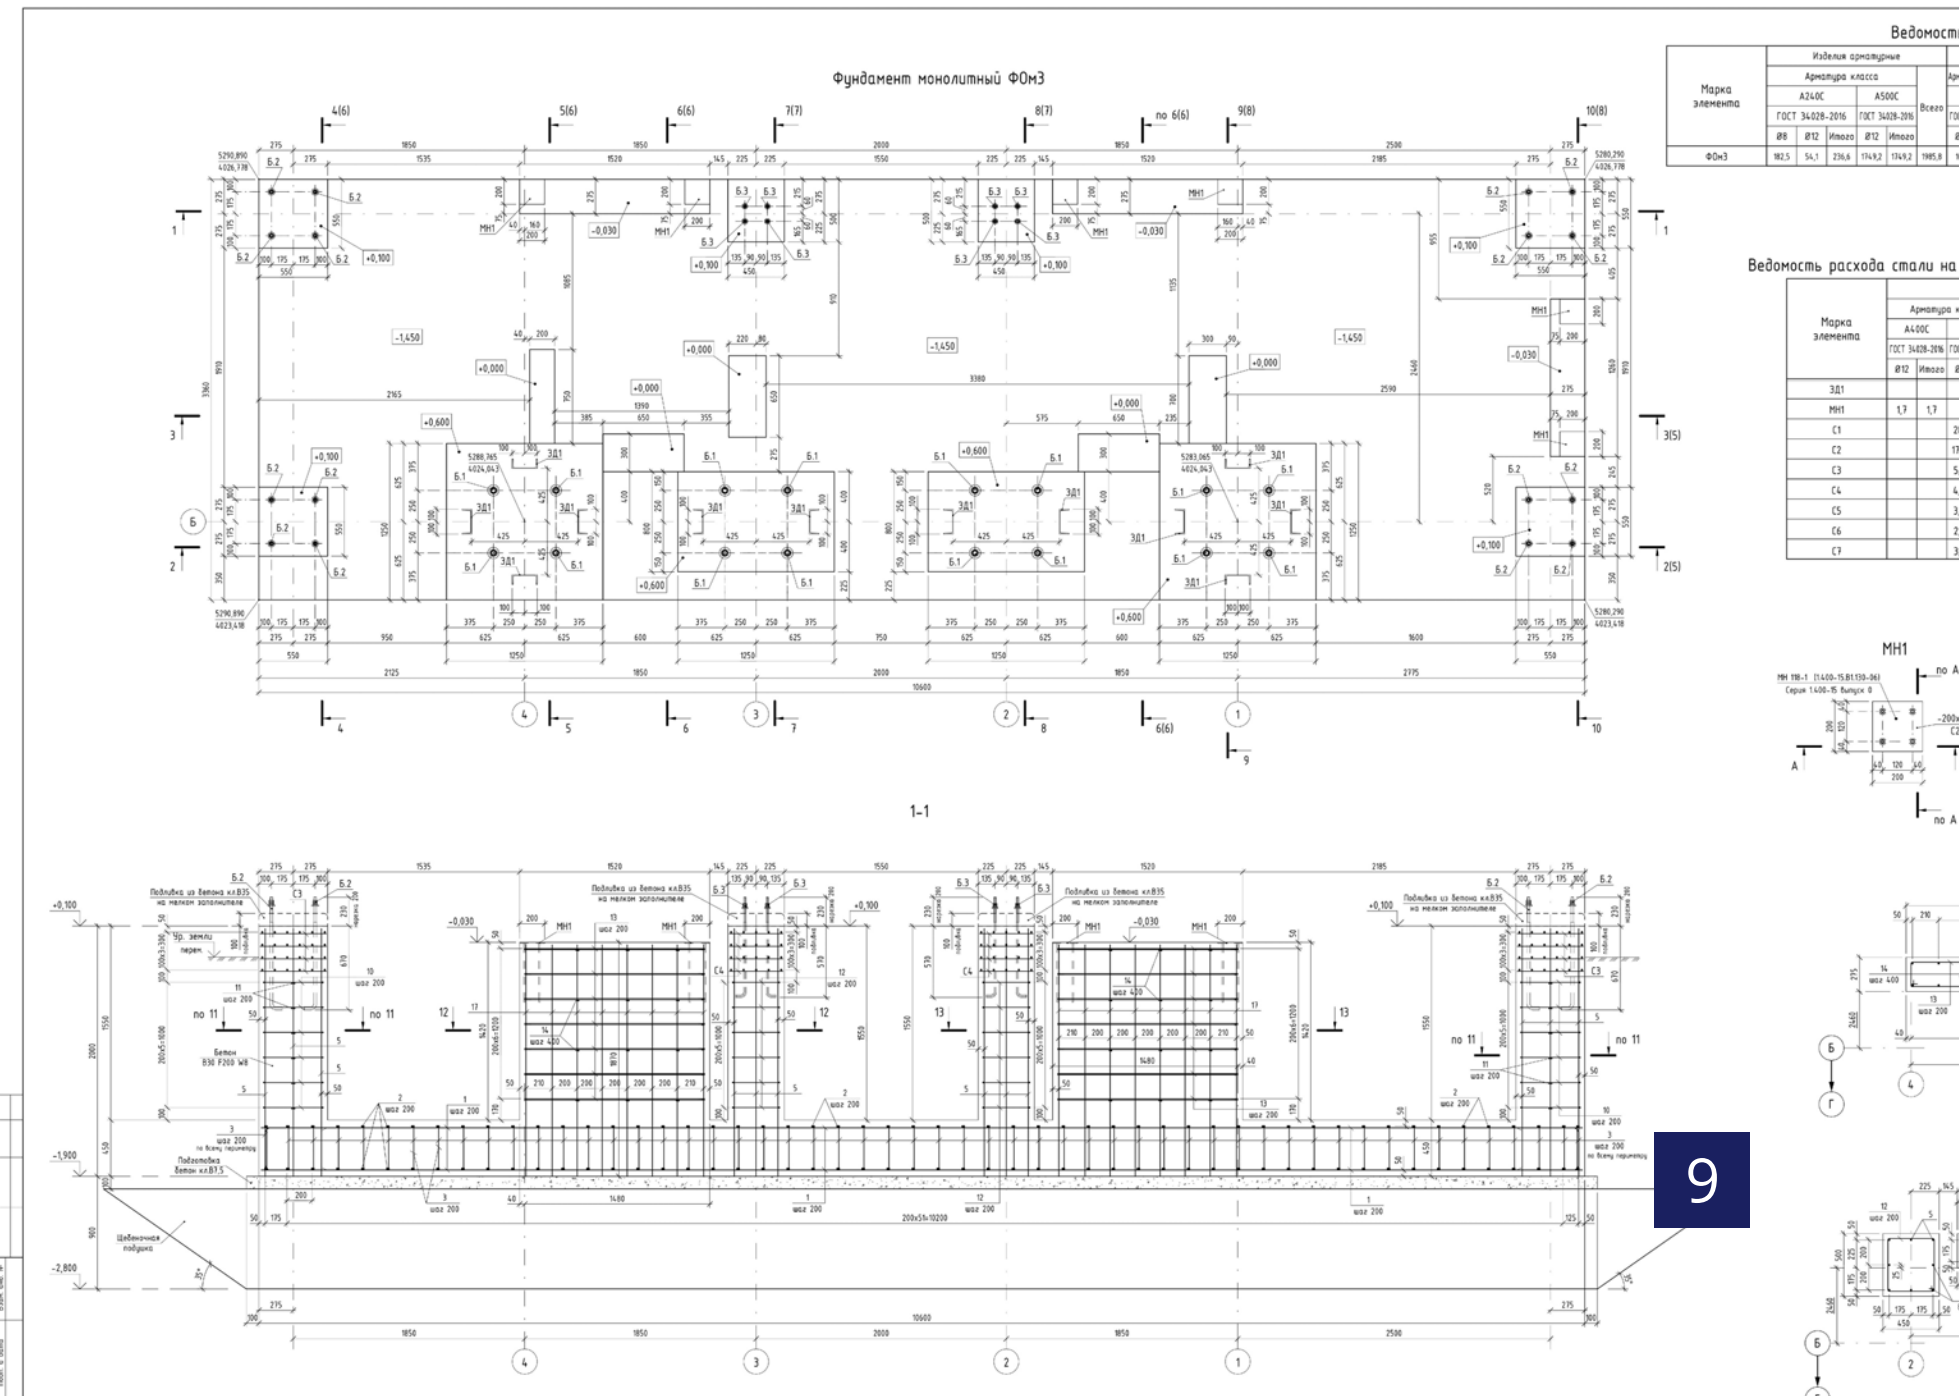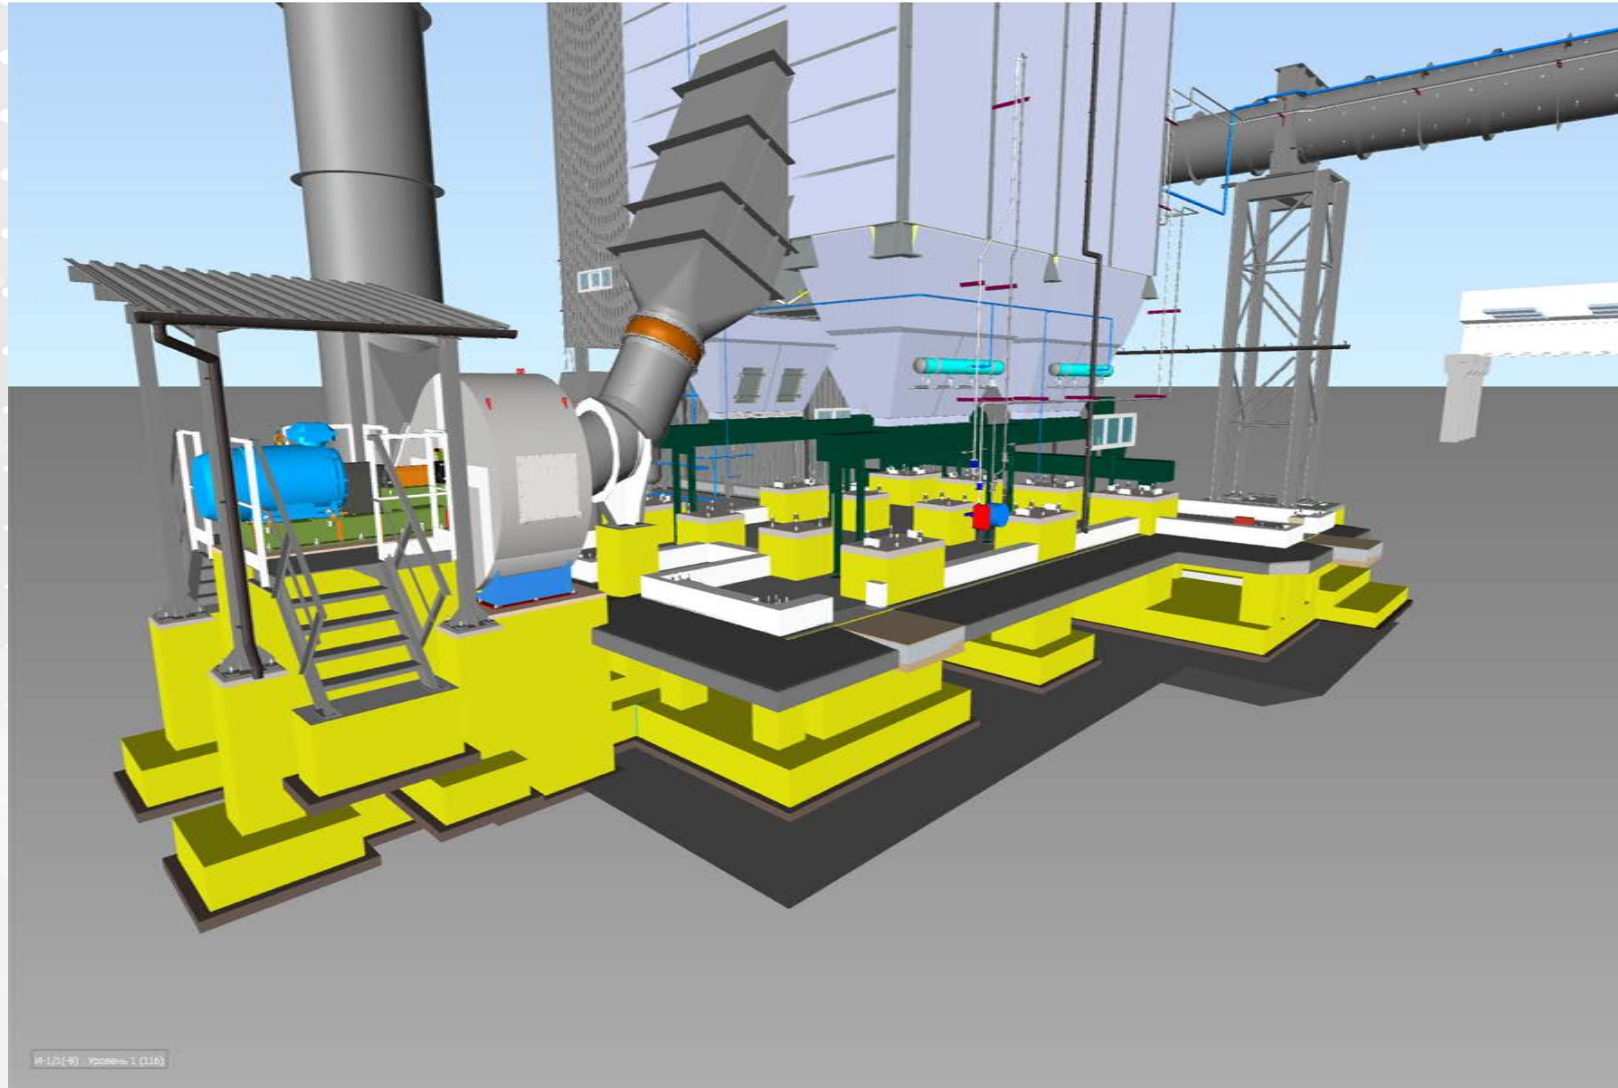


PIPELINES




Pipelines and PID schemes (energy environments: water supply, natural gas, compressed air, etc.)

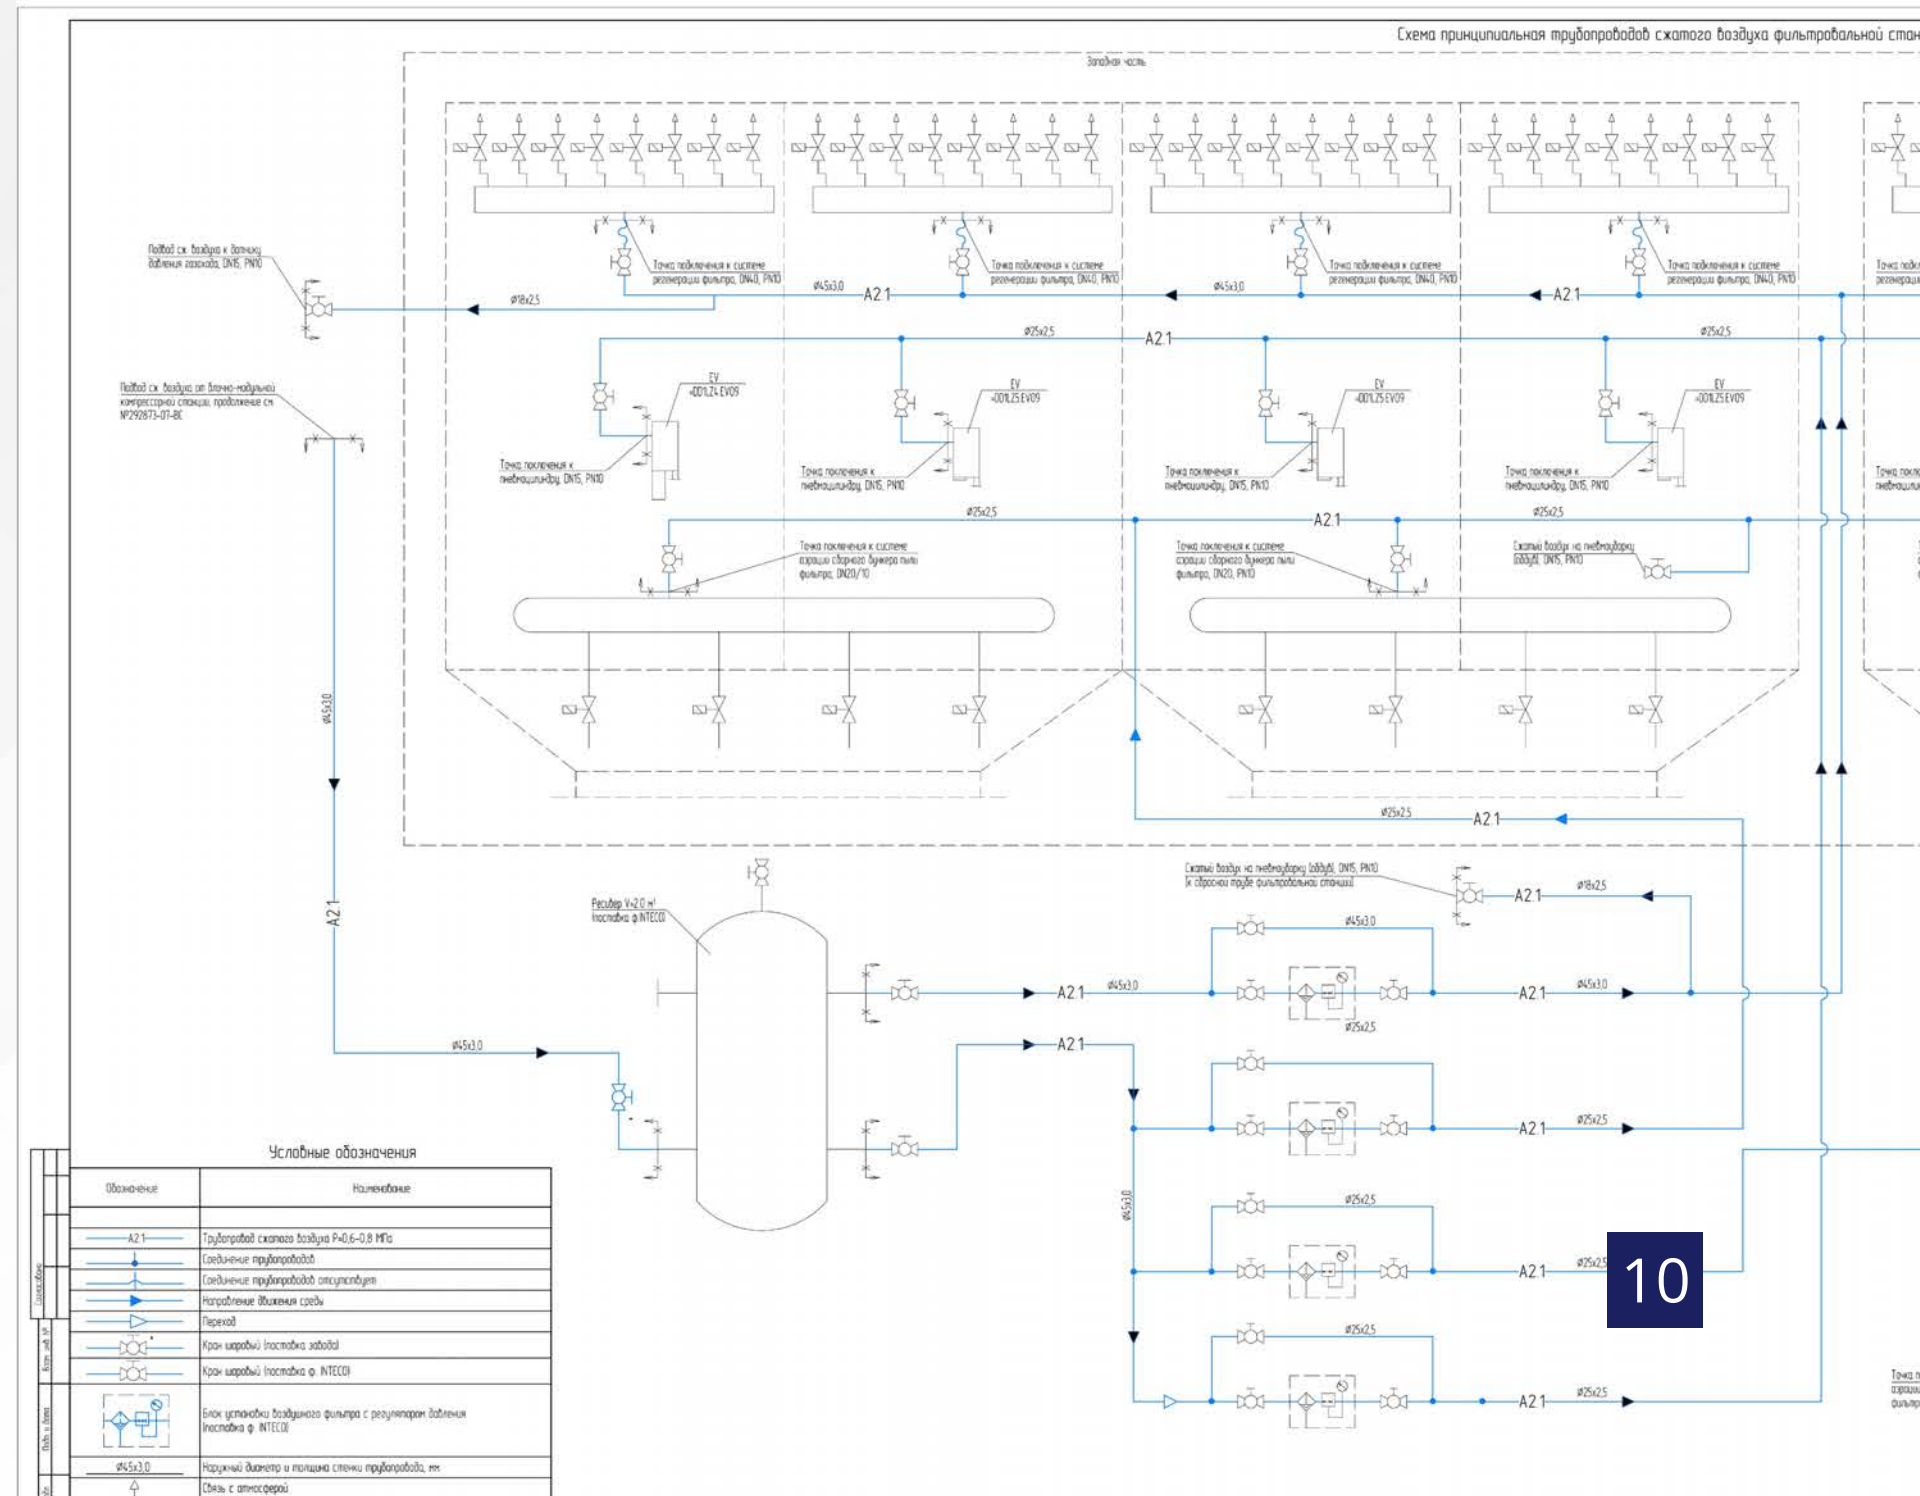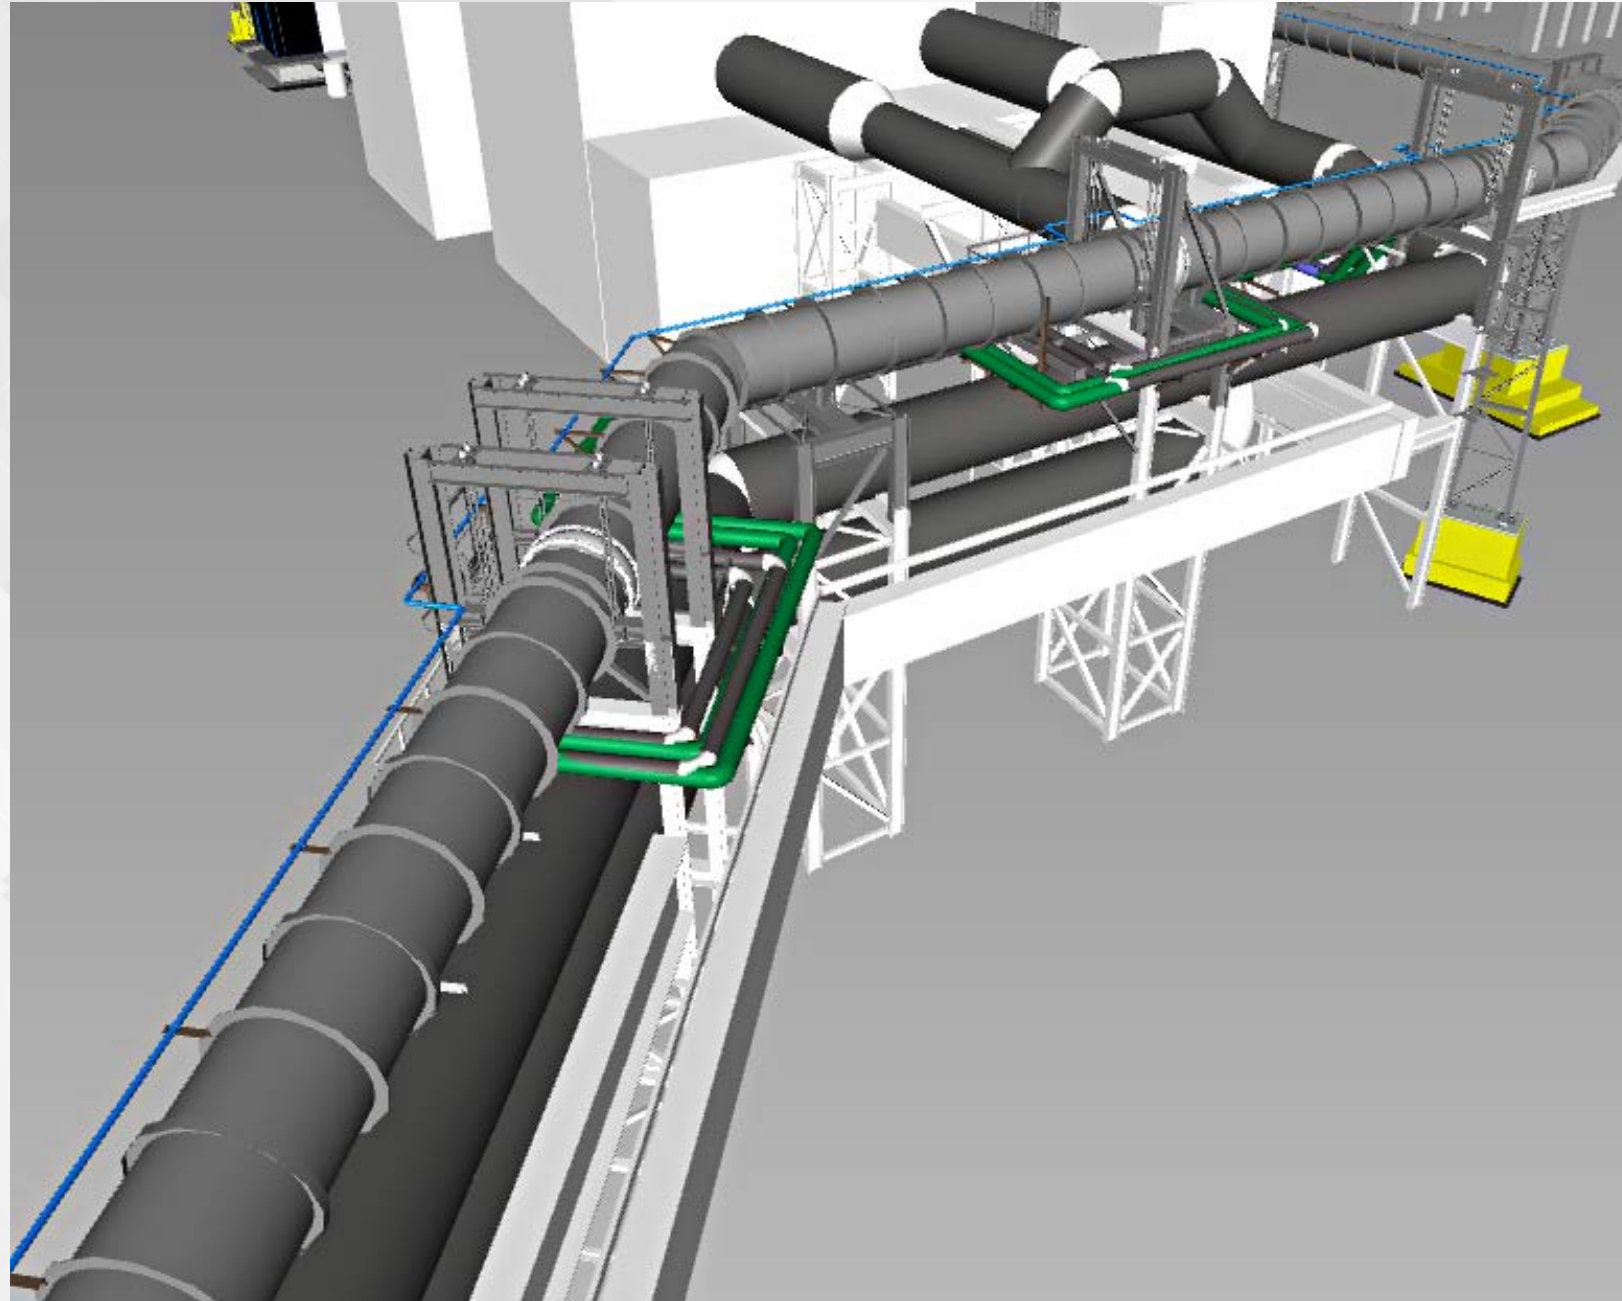

ELECTRICAL PART

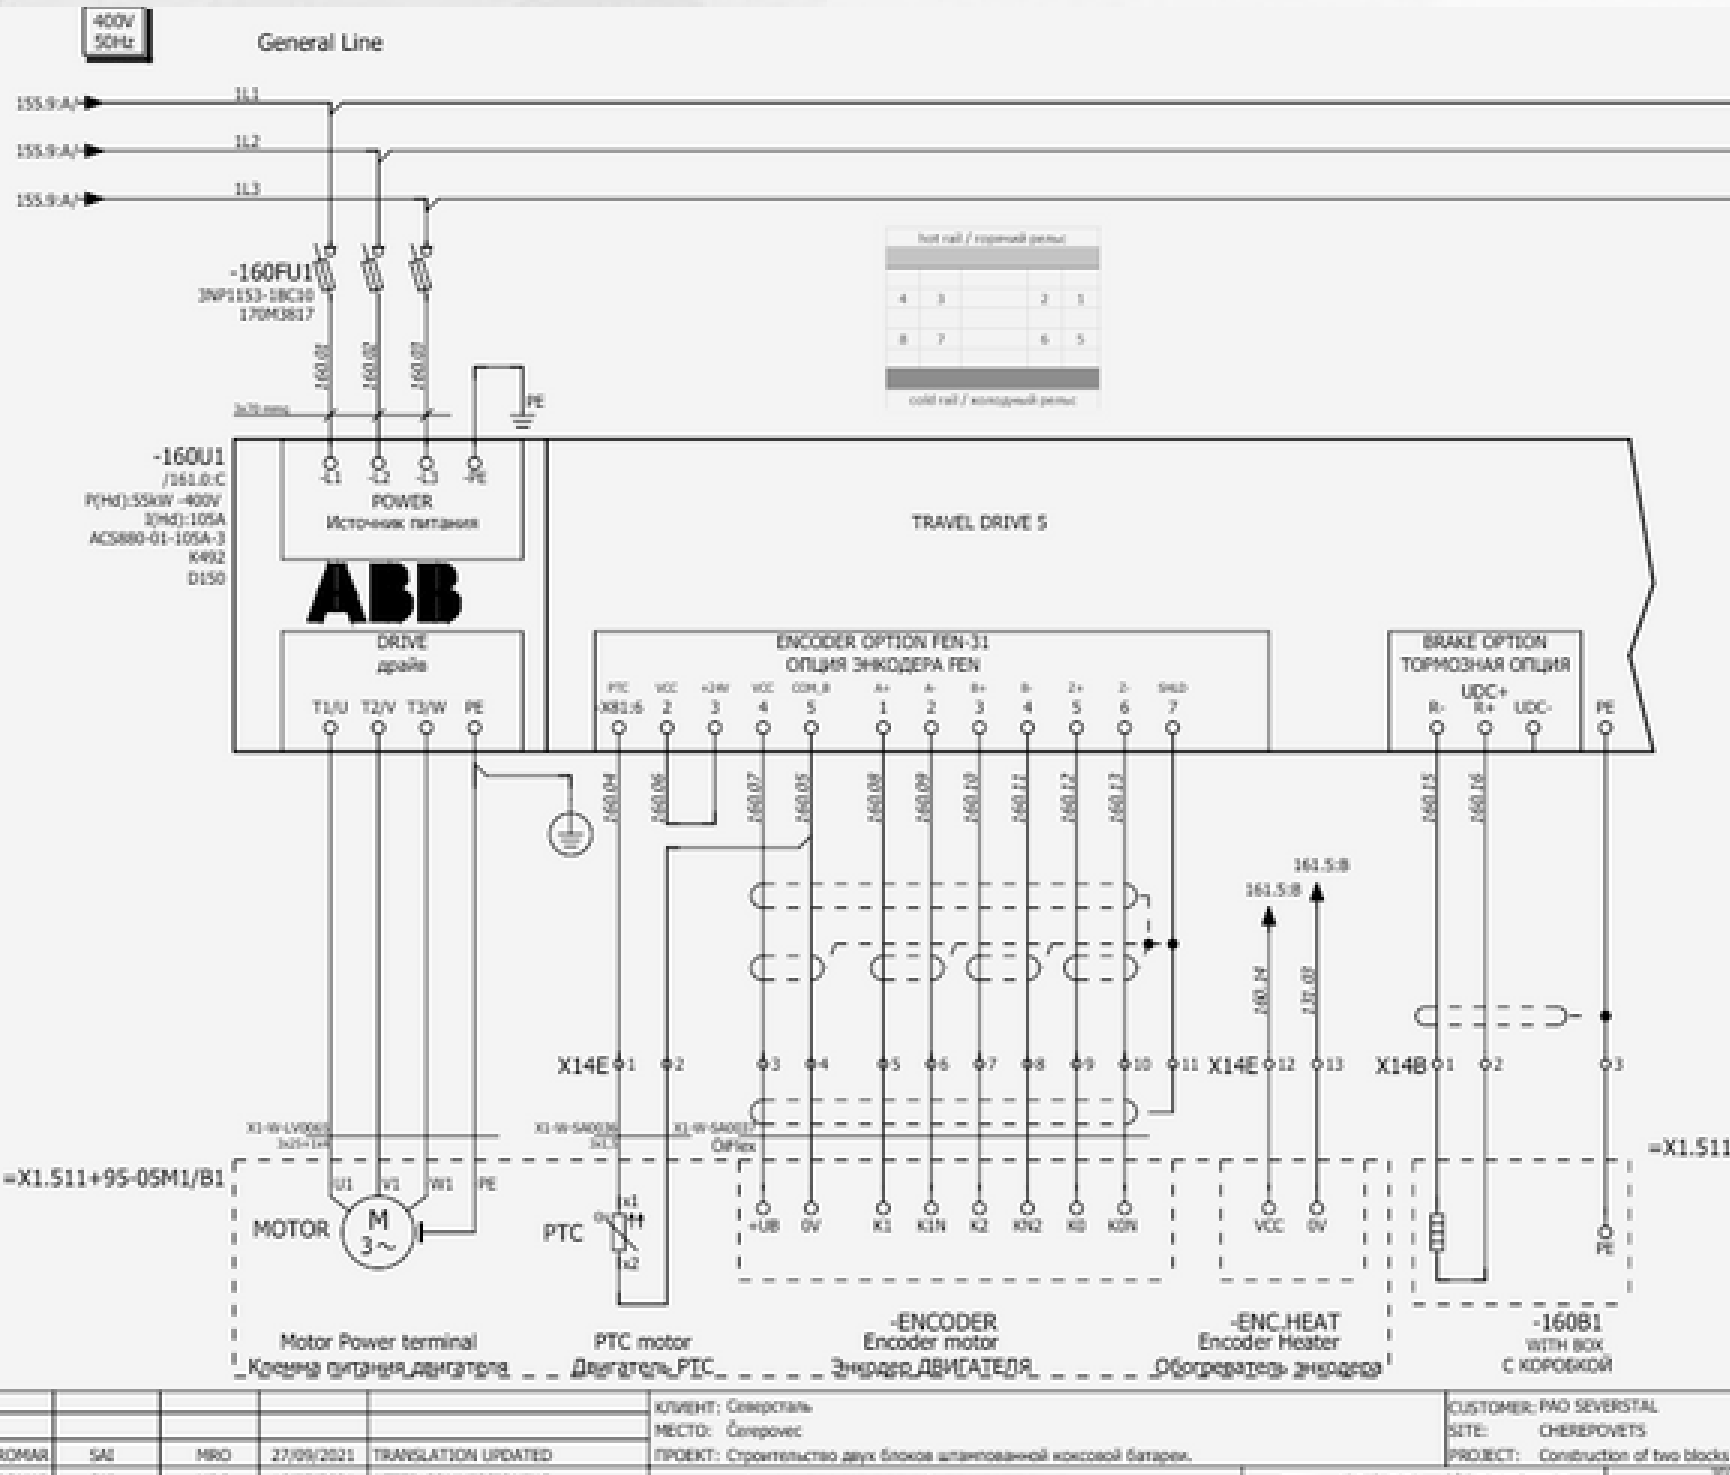


Design of cable structures and cable laying

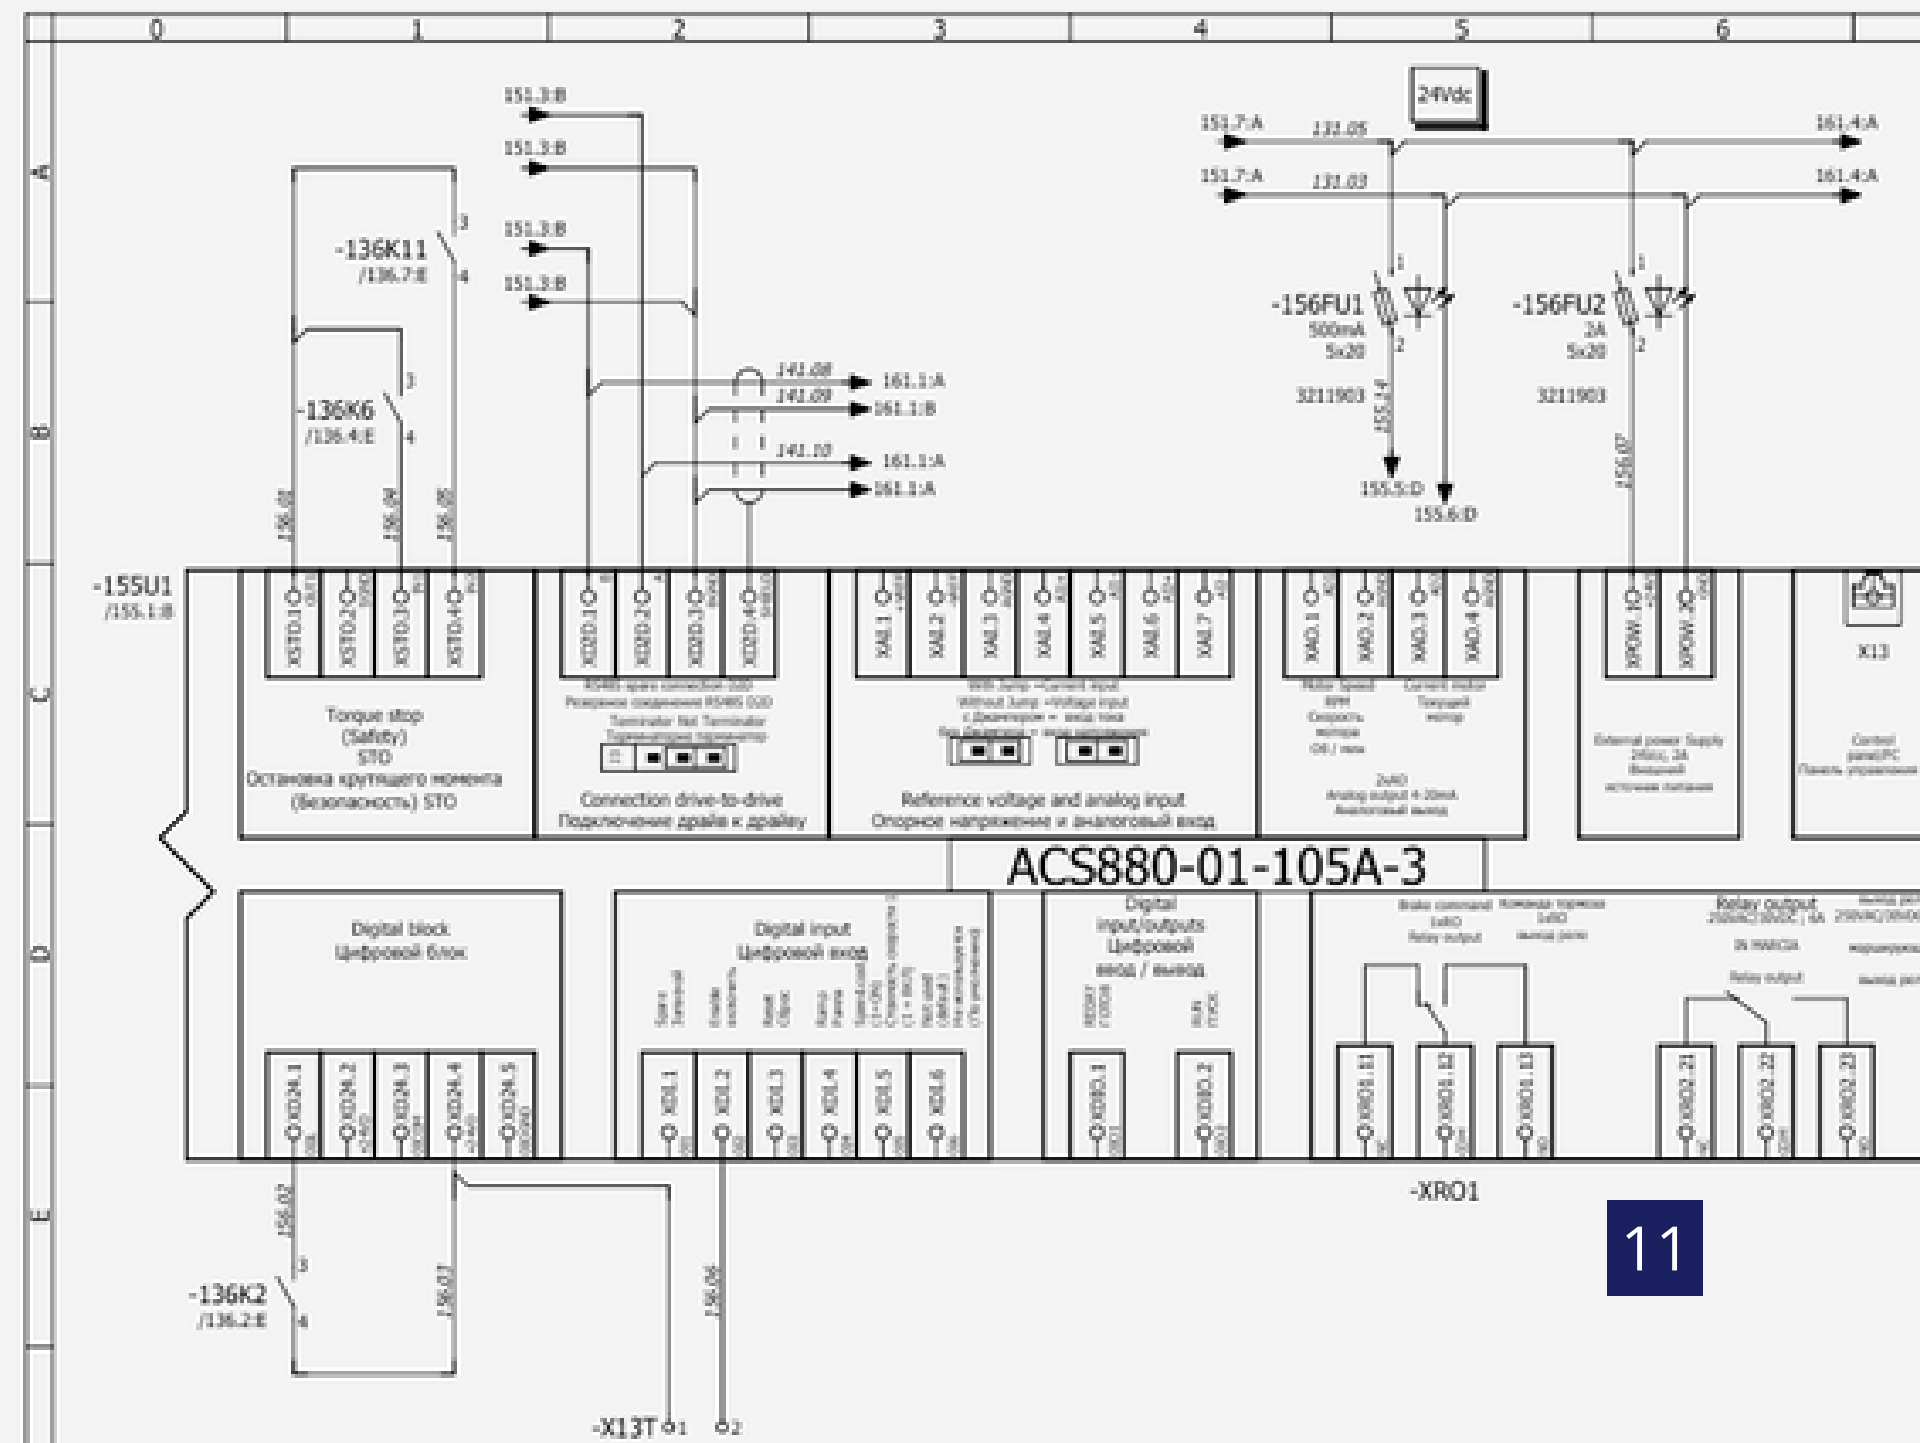


ASPIRATION SYSTEMS




Calculation and development of aspiration systems and process gas purification systems for sintering, steel making and blast furnaces)

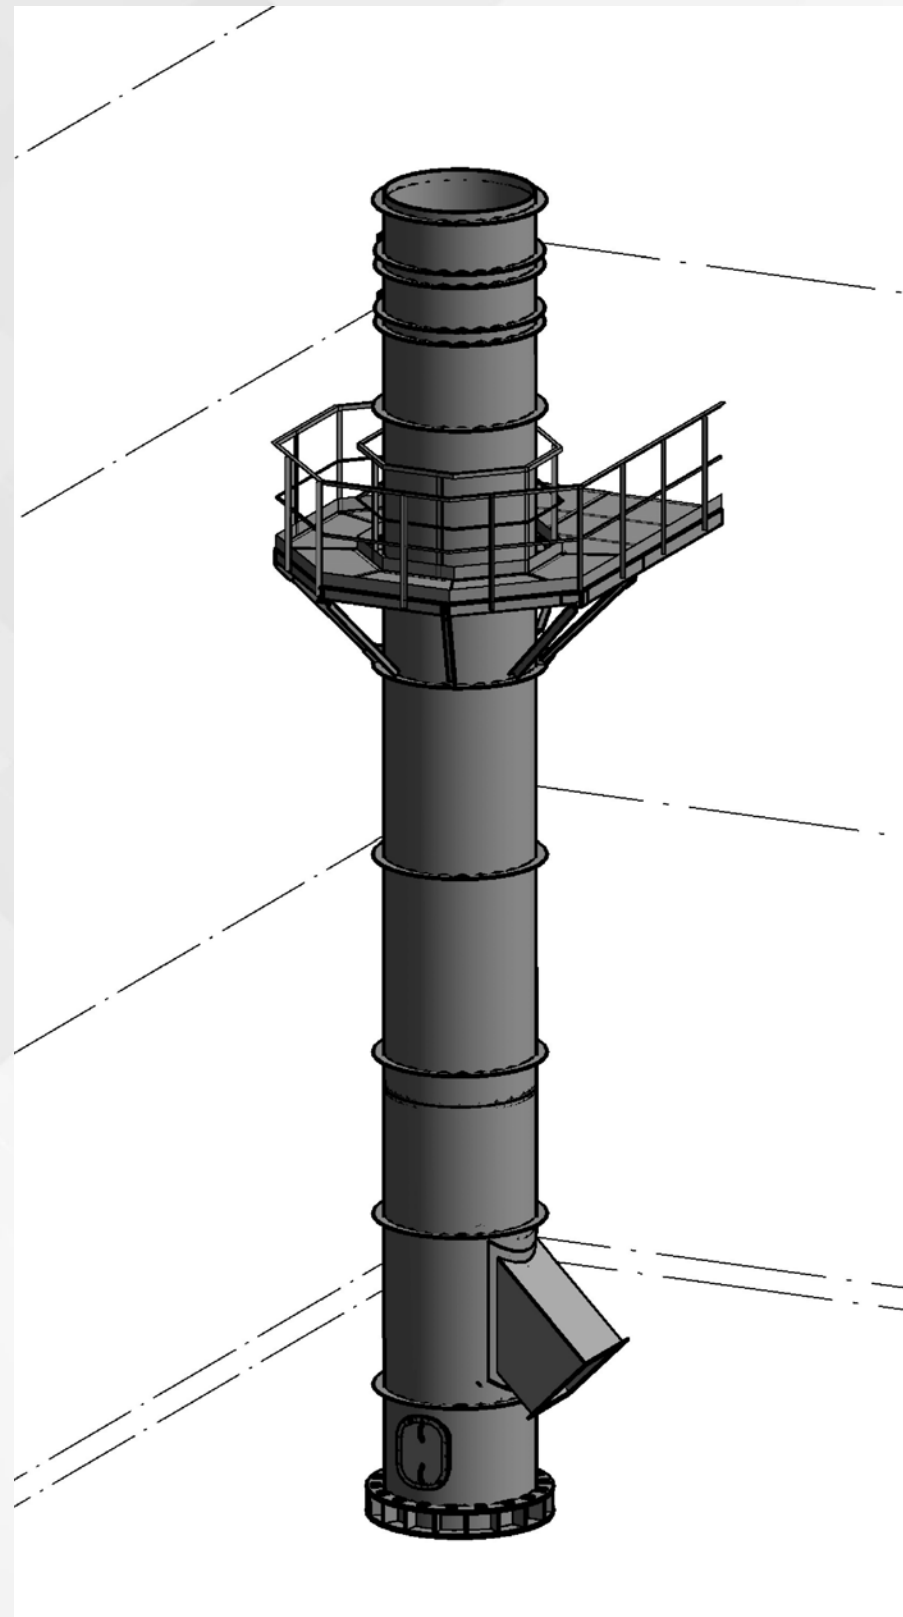


Изометрический вид

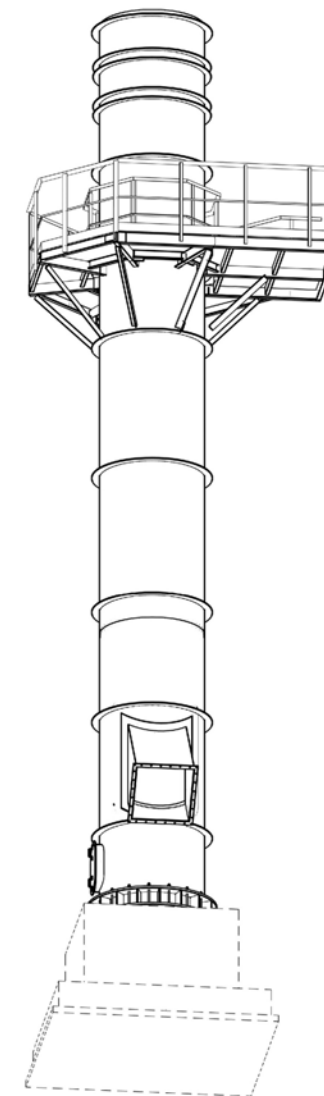

Разрез 1 - 1

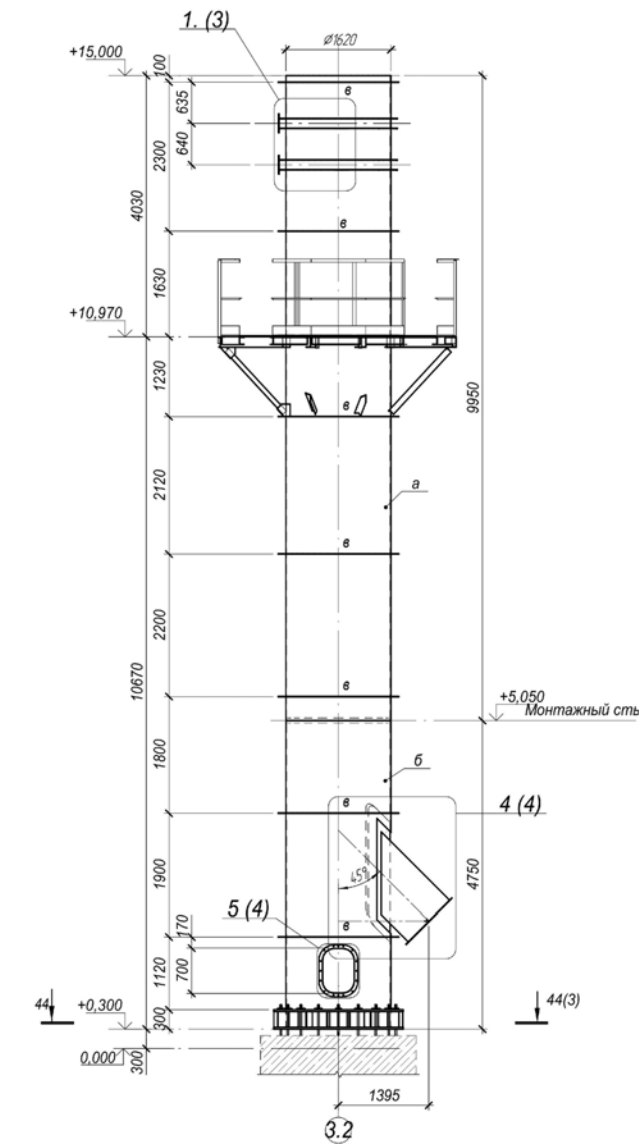

Разрез 2 - 2

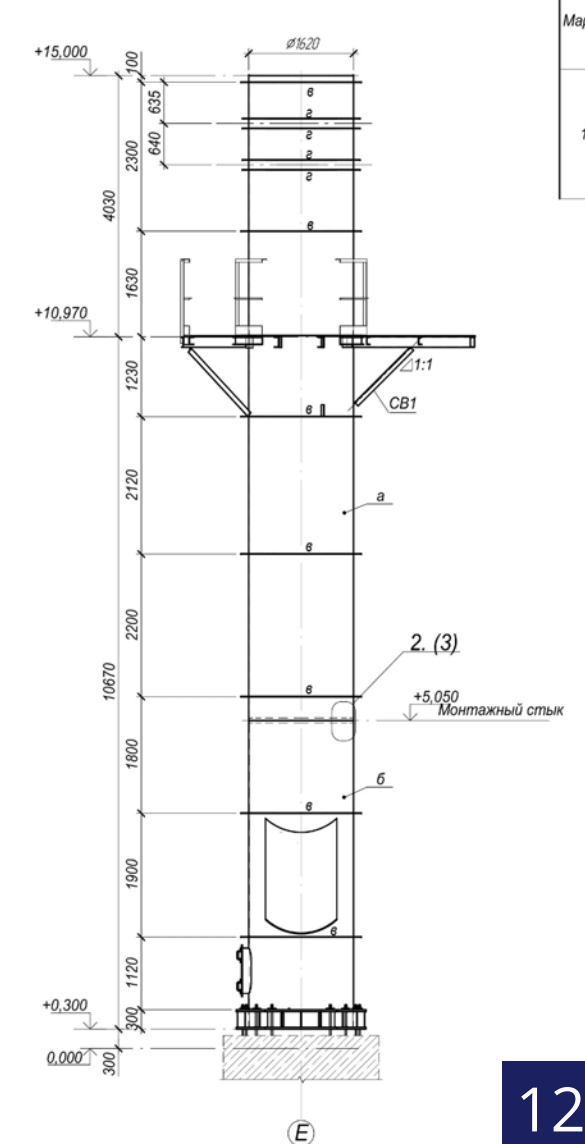

Расч

Марка	Привито знаков	у
1		

Марка элемента	
Б1	
Б2	
СВ1	
а	
б	
в	
г	
1.4	
1.3	Н1
	ОГП1
1.2	

Схема расположения элементов площадки на отм. +10.970



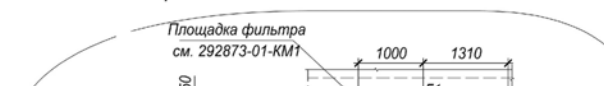


Схема расположения газотоводящего ствола на отм. +0.300

MASTER PLAN

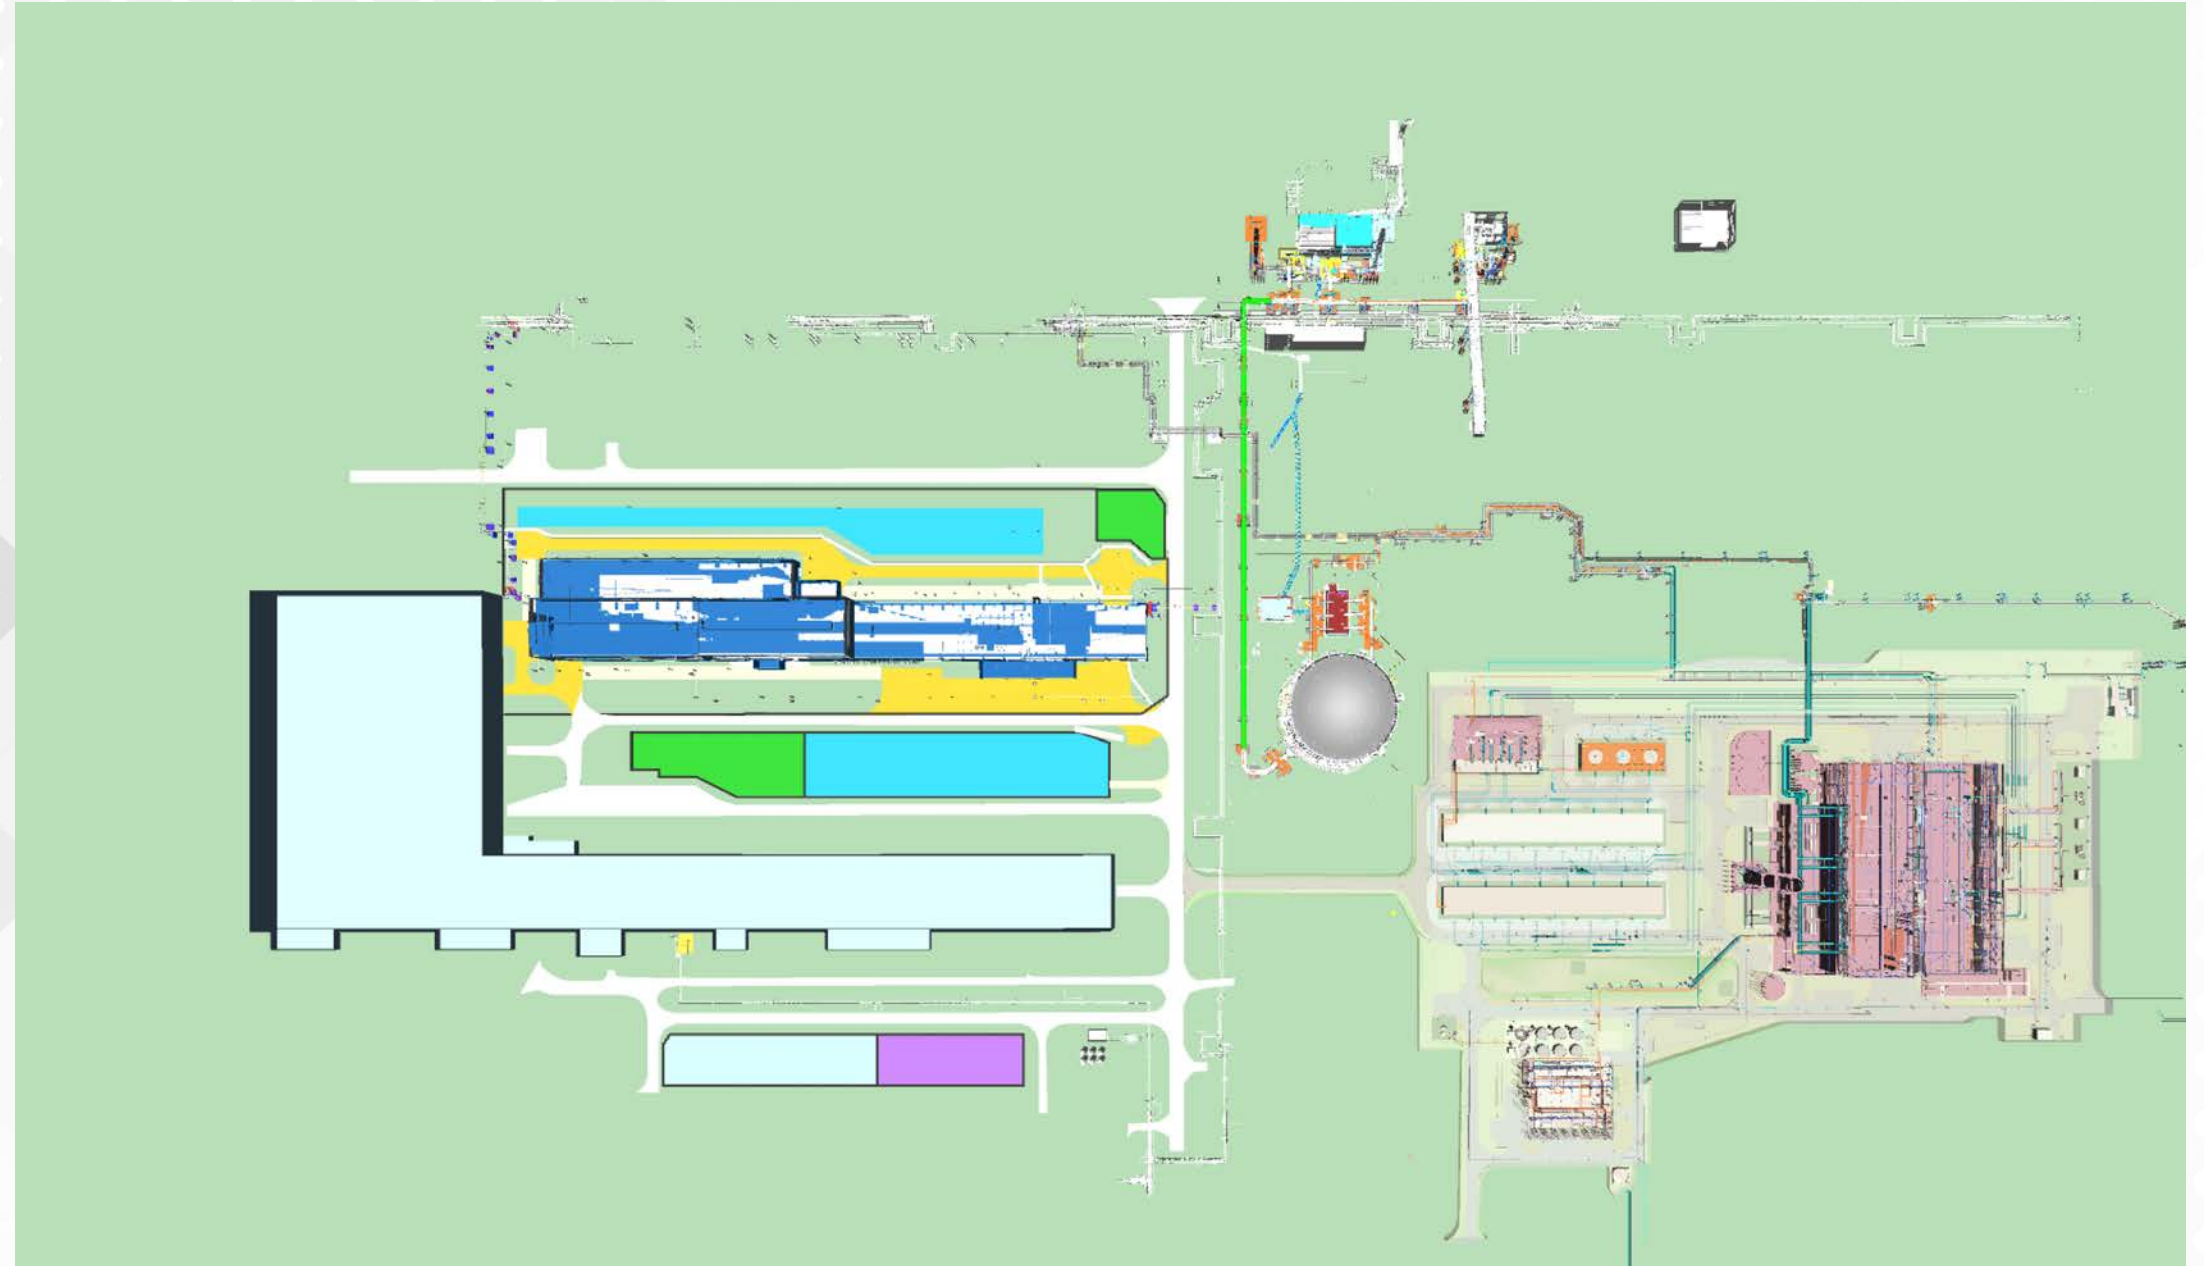


Development of master plan with the layout of the complex facilities

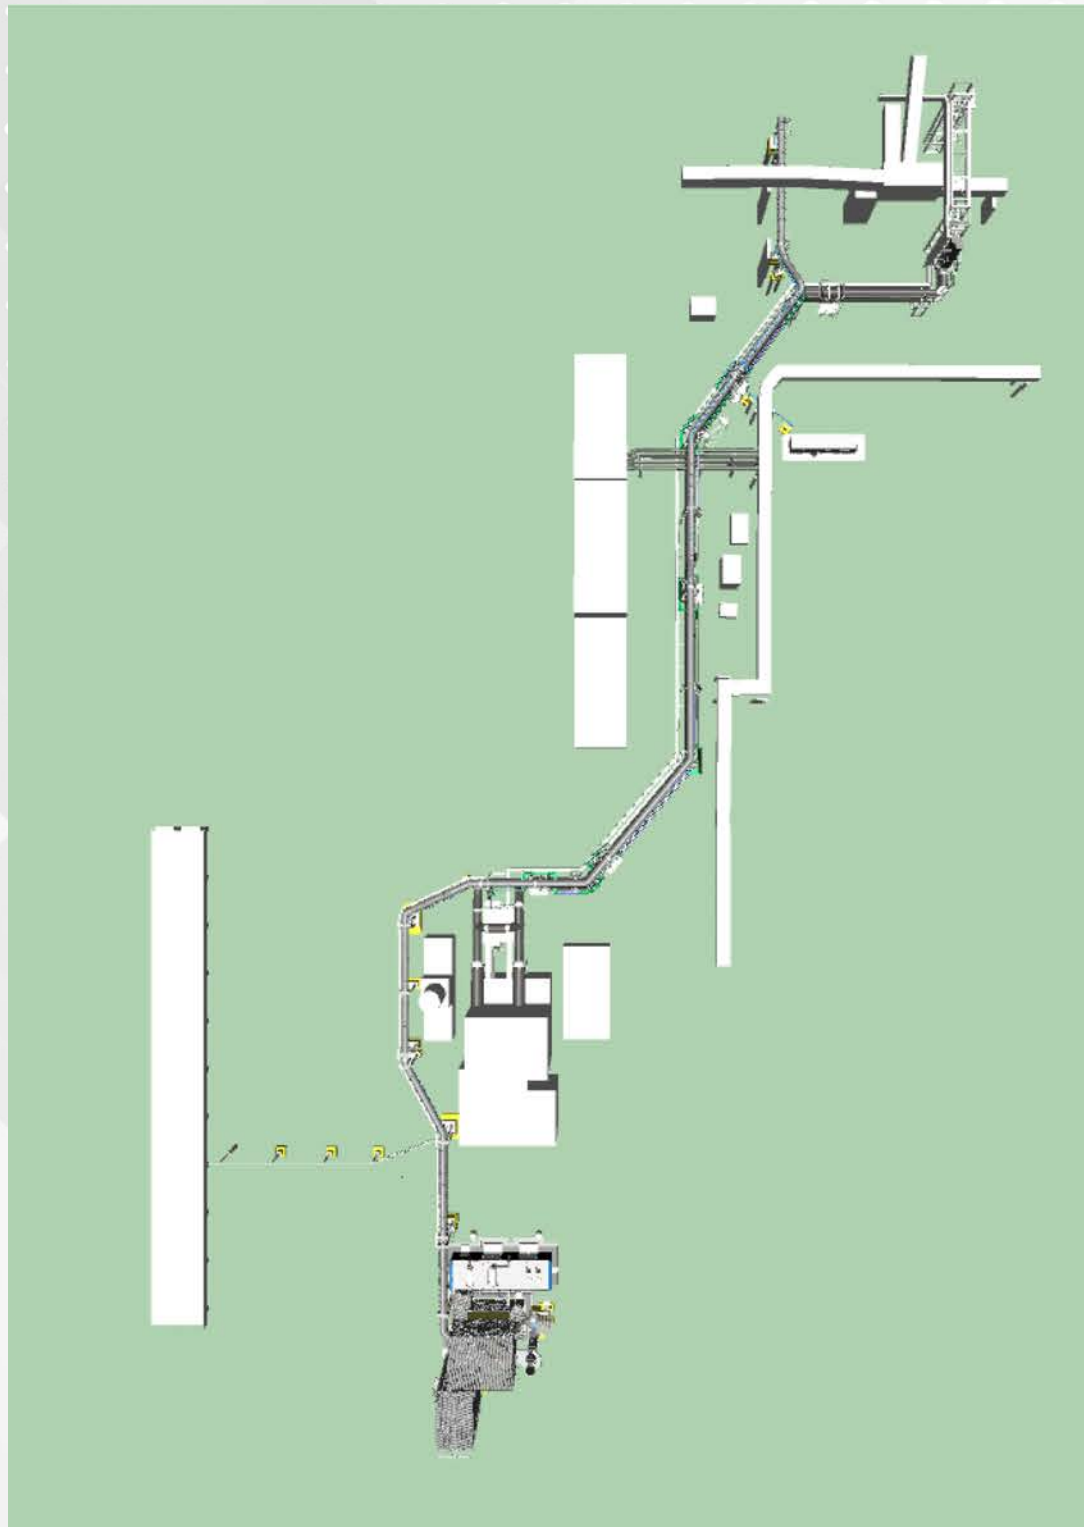

OUR PROJECTS

Gas cleaning installation for blast furnace 7

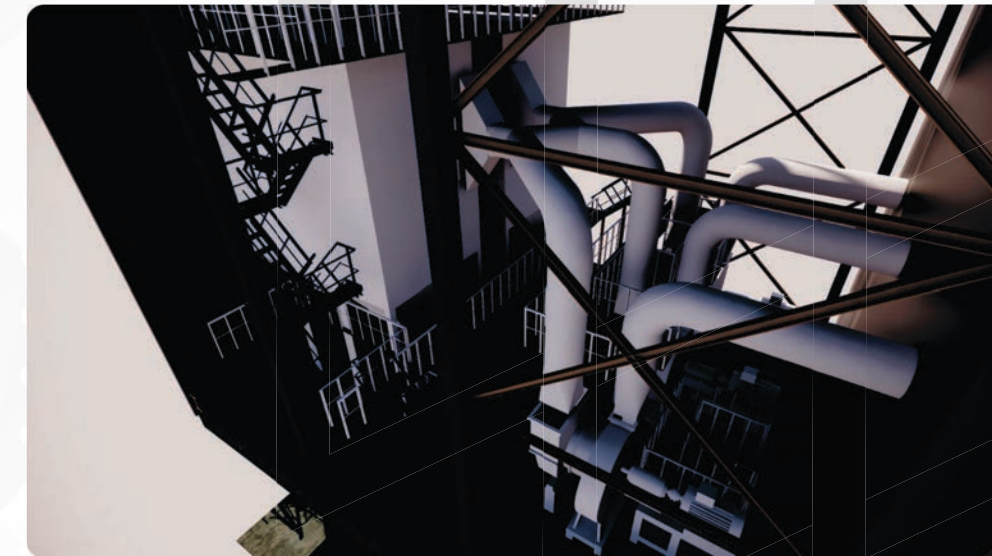

Gas cleaning installation of the converter

